
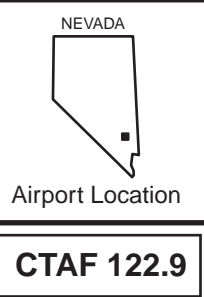


SITE NO. 13011.A

ACRES 640

ELEVATION 3,719'


AIRPORT LOCATION

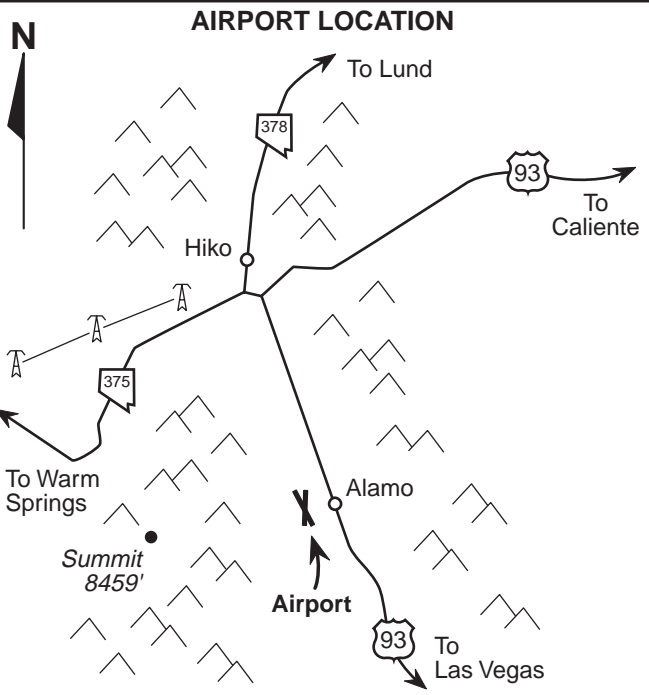

**REMARKS:** *Berm to +2' full length, along all edges of Rwy 14/32 & 15/33 Only 2500' 15/33 useable. Rwy 15/33; +3' Brush*

**NOTE:** *Not to Scale Distances and Heights are Approximate*

**COORDINATES:** 37° 21' 44" N  
115° 11' 40" W

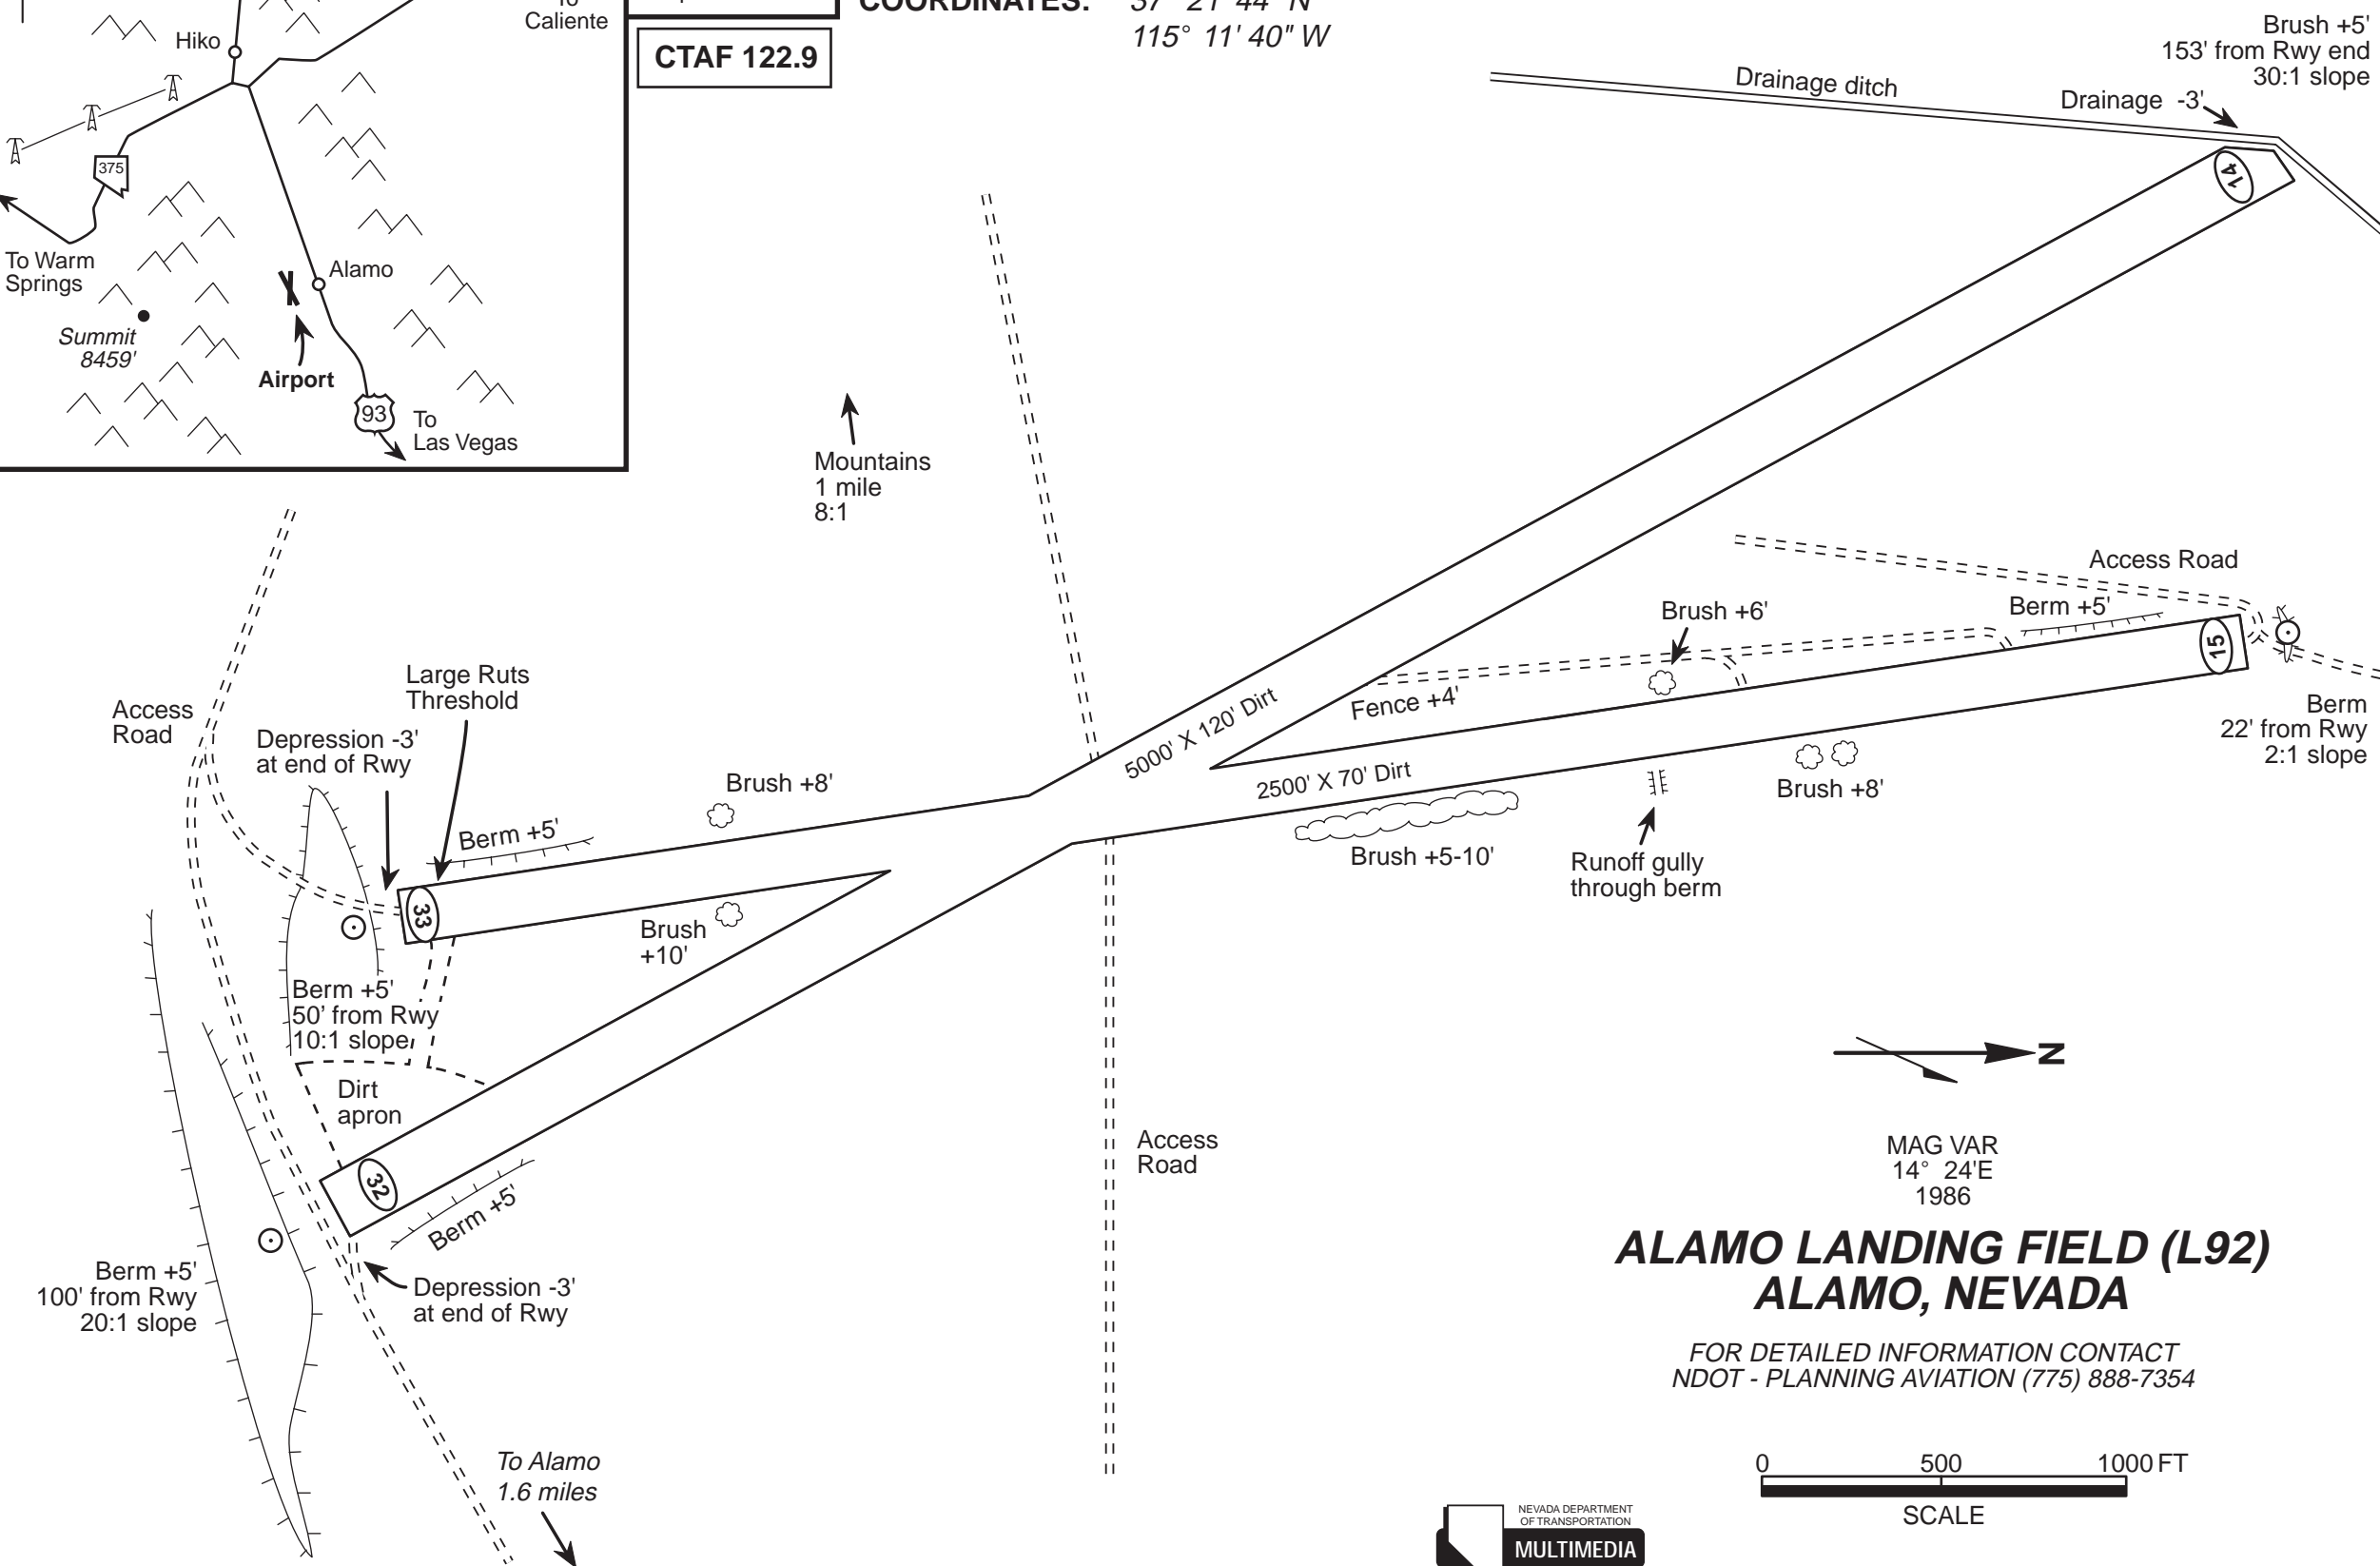

**ALAMO LANDING FIELD (L92)  
ALAMO, NEVADA**

FOR DETAILED INFORMATION CONTACT  
NDOT - PLANNING AVIATION (775) 888-7354

