


FED. RD. REG. NO.	STATE	PROJECT NO.	COUNTY	SHEET NO.
9	NEVADA	SPF-395-2(9)	WASHOE	B-17

NOTE: FOUNDATION REPORT AVAILABLE FOR CONTRACTORS STUDY IN DISTRICT OFFICE AND MATERIALS & TESTING DIVISION


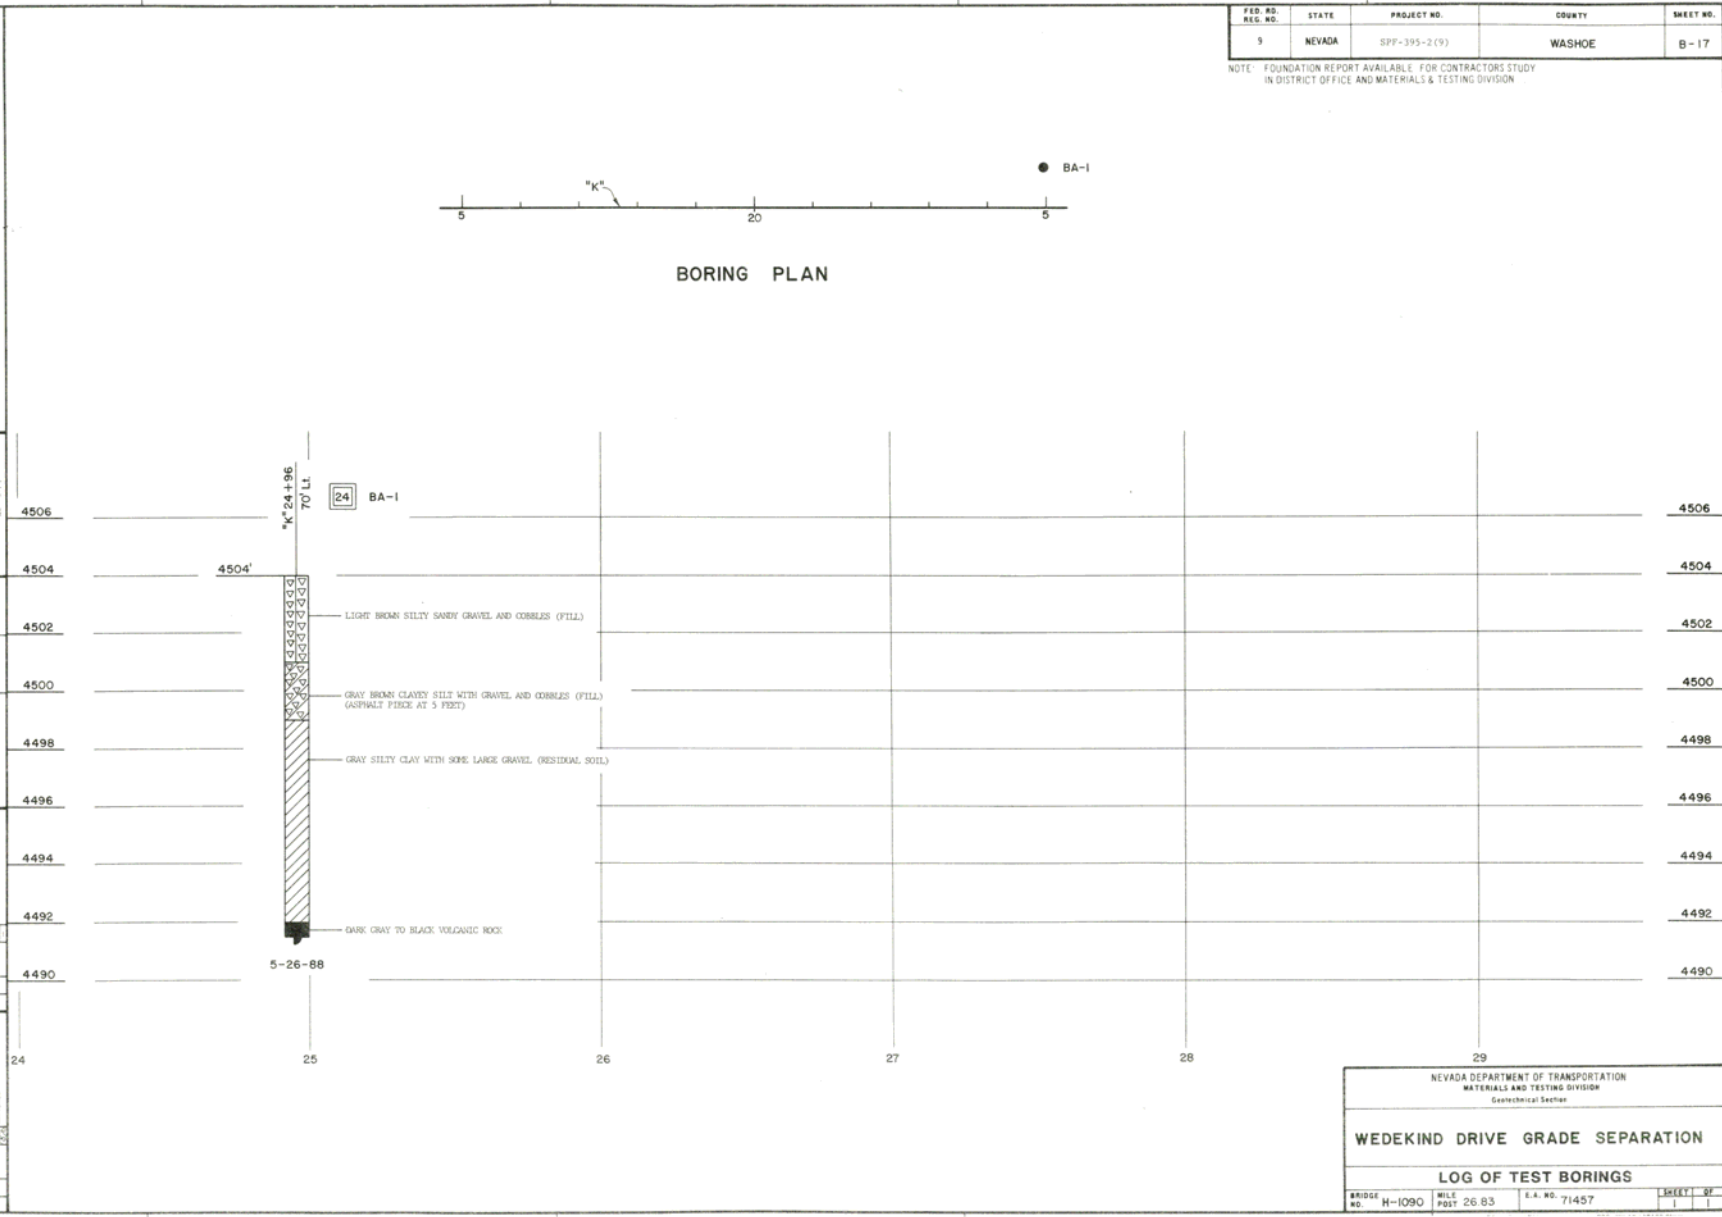


NEVADA DEPARTMENT OF TRANSPORTATION MATERIALS AND TESTING DIVISION Geotechnical Section			
WEDEKIND DRIVE GRADE SEPARATION			
LOG OF TEST BORINGS			
BRIDGE NO.	MILE POST	E.A. NO.	SHEET OF
H-1090	26.83	71457	1

FED. RD. PEG. NO.	STATE	PROJECT NO.	COUNTY	SHEET NO.
9	NEVADA	SPT-395-2(9)	WASHOE	B-18

NOTE: Only 'K' Line Staked in Field.



LOCATION MAP

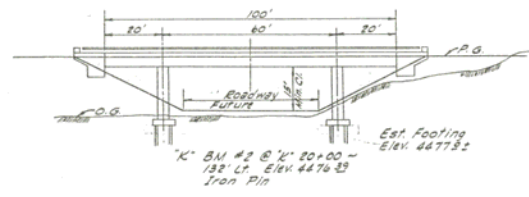


BORING #1

BORING #2

BORING #3

BORING #4

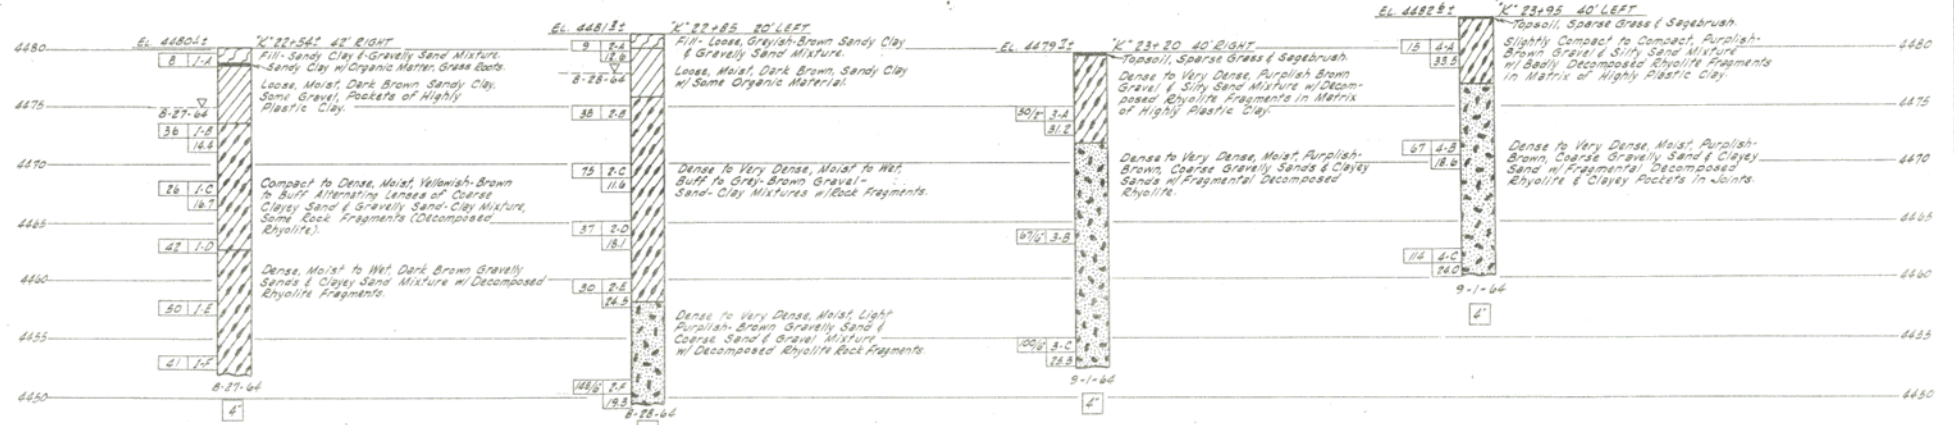

PROFILES

ORIGINAL CONTRACT 1286

APPROVED: *Richard W. Cade* "R.E. No. 1843"

LEGEND OF SOILS

LEGEND OF BORING OPERATION

STATE OF NEVADA
 DEPARTMENT OF HIGHWAYS
 WEDEKIND ROAD
 GRADE SEPARATION
 H-1090N & H-1090S
LOG OF TEST BORINGS
 SPROUT ENGINEERS, INC.
 950 INDUSTRIAL WAY
 SPARKS, NEVADA
 SEPT. 24, 1964
 6289-T-66
 JWH/LH
 PLATE 2