


CTAF 122.8

REMARKS:

COORDINATES: 38° 32' 40" N (Est.)
 118° 38' 03" W (Est.)

NOTE: *Not to Scale*
Distances and Heights
are Approximate

ACRES 901
 ELEVATION 4,215'
 Estimated

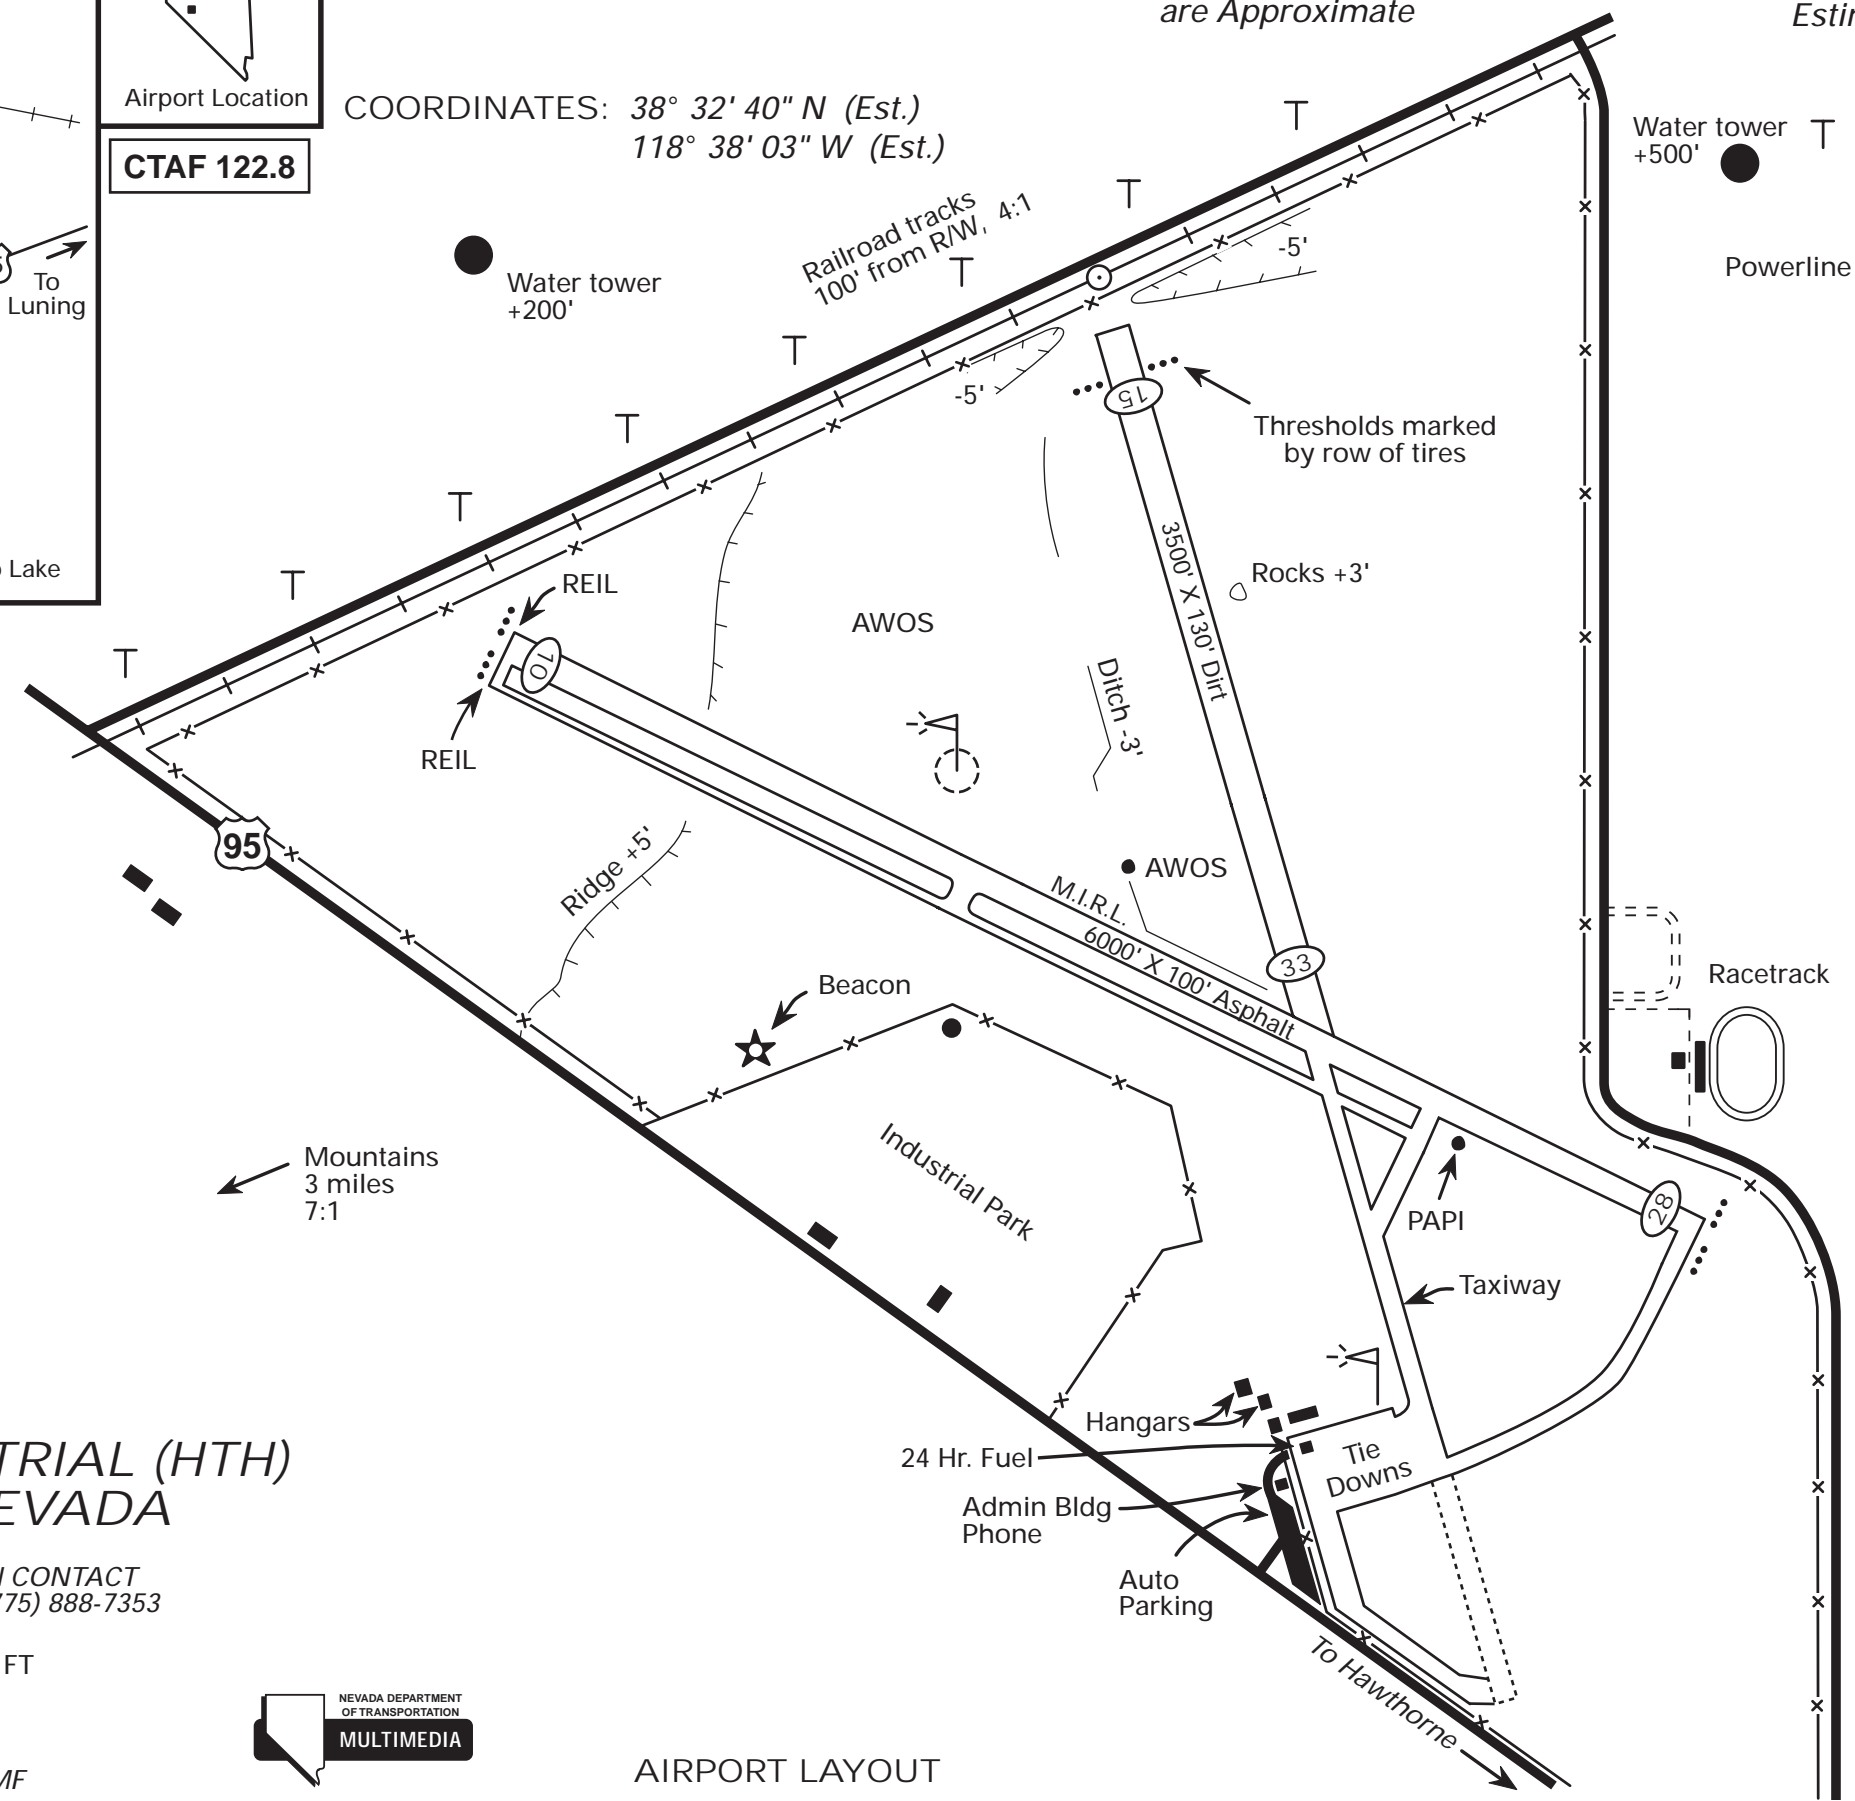


N

MAG VAR 15° 26'E 1986

**HAWTHORNE INDUSTRIAL (HTH)
 HAWTHORNE, NEVADA**

FOR DETAILED INFORMATION CONTACT
 NDOT - PLANNING AVIATION (775) 888-7353

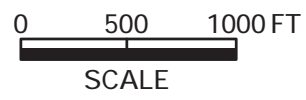

Revised January 2008 MF

AIRPORT LAYOUT