


REMARKS: RIGHT TRAFFIC RWY 15.
PARALLEL TAXIWAY IS DIRT.

COORDINATES: 39° 33' 31" N (Est.)
119° 14' 24" W (Est.)


NOTE: Not to Scale
Distances and Heights are Approximate

ACRES 80
ELEVATION 4,346' (Est.)

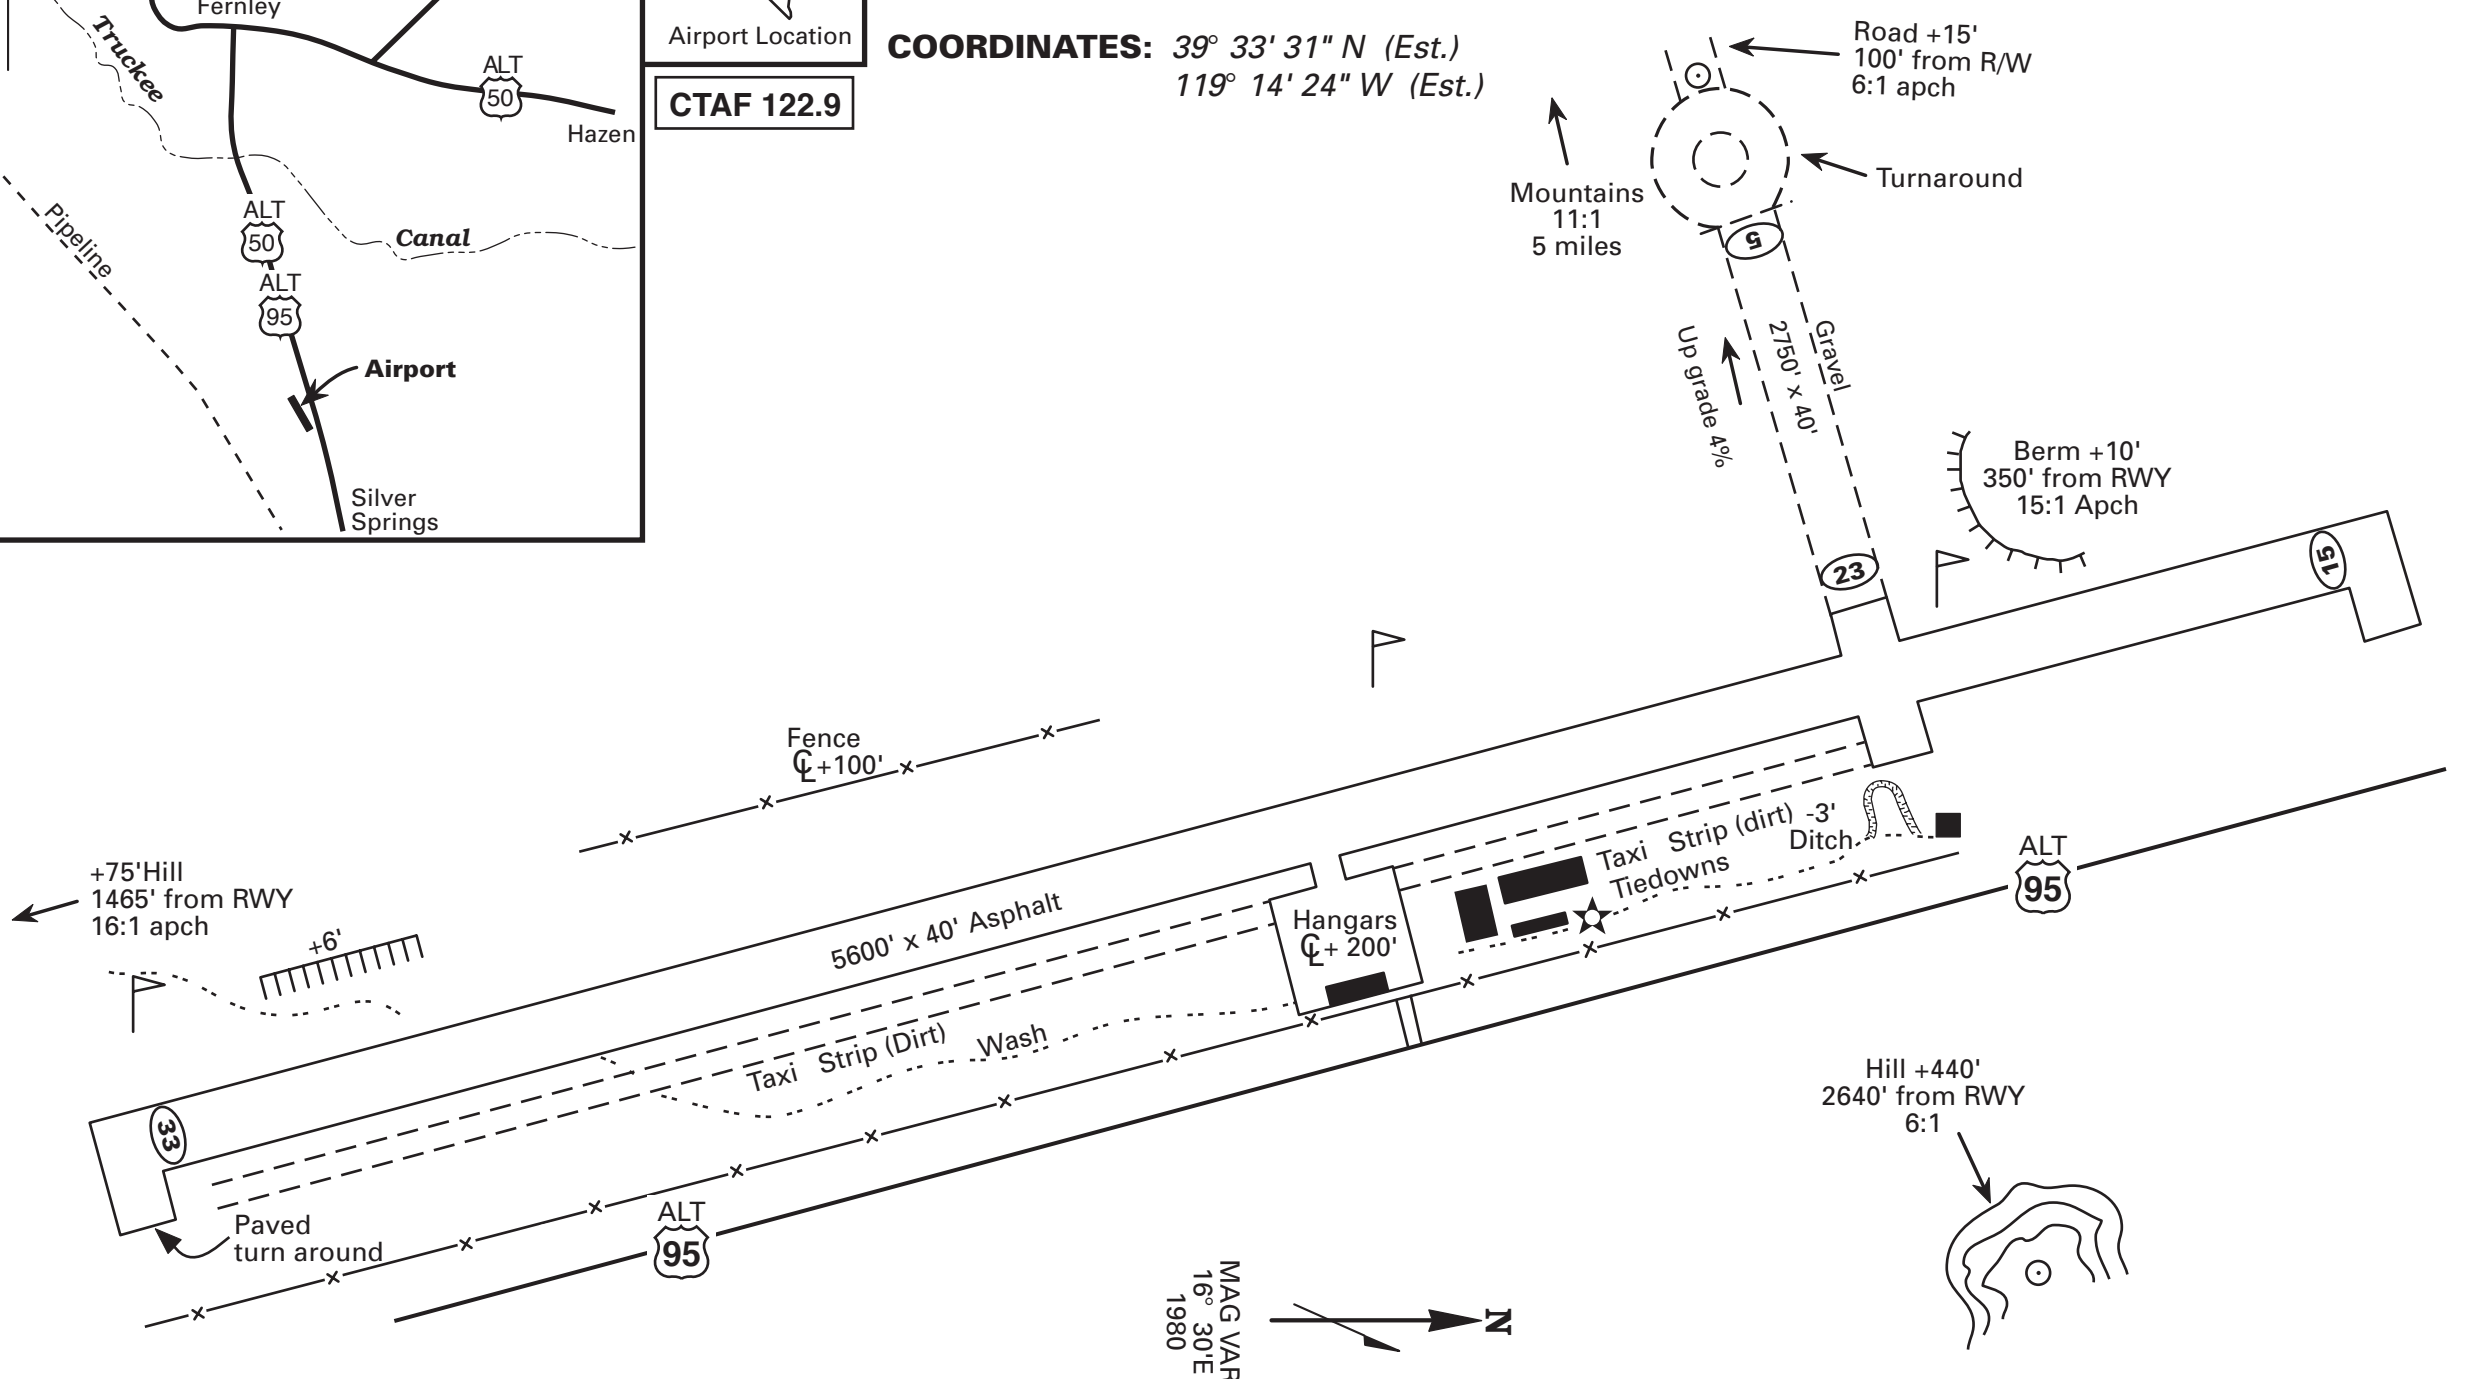

**TIGER FIELD (N58)
FERNLEY, NEVADA**

FOR DETAILED INFORMATION CONTACT
NDOT - PLANNING AVIATION (775) 888-7354

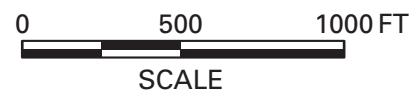

Revised December 2006 MF

AIRPORT LAYOUT